




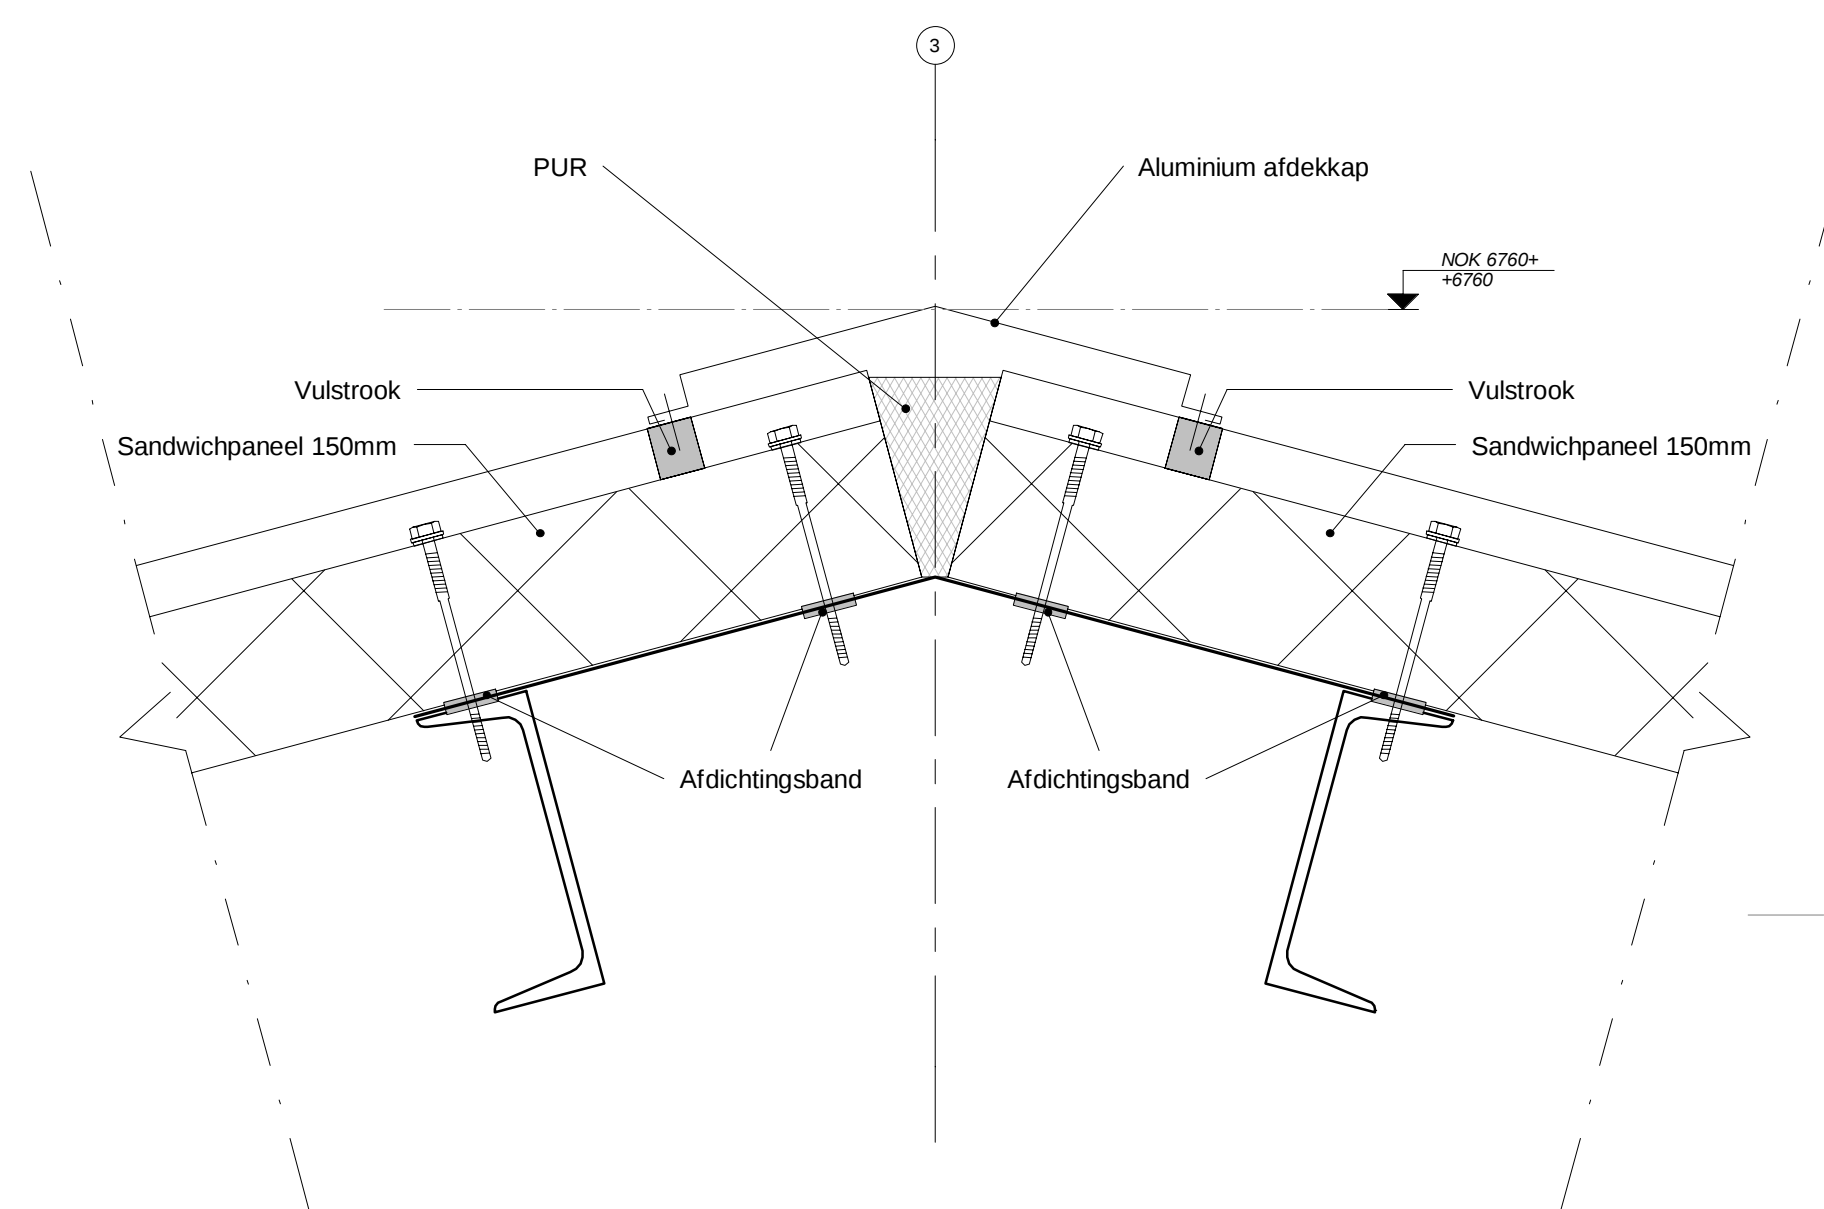


Detail 1

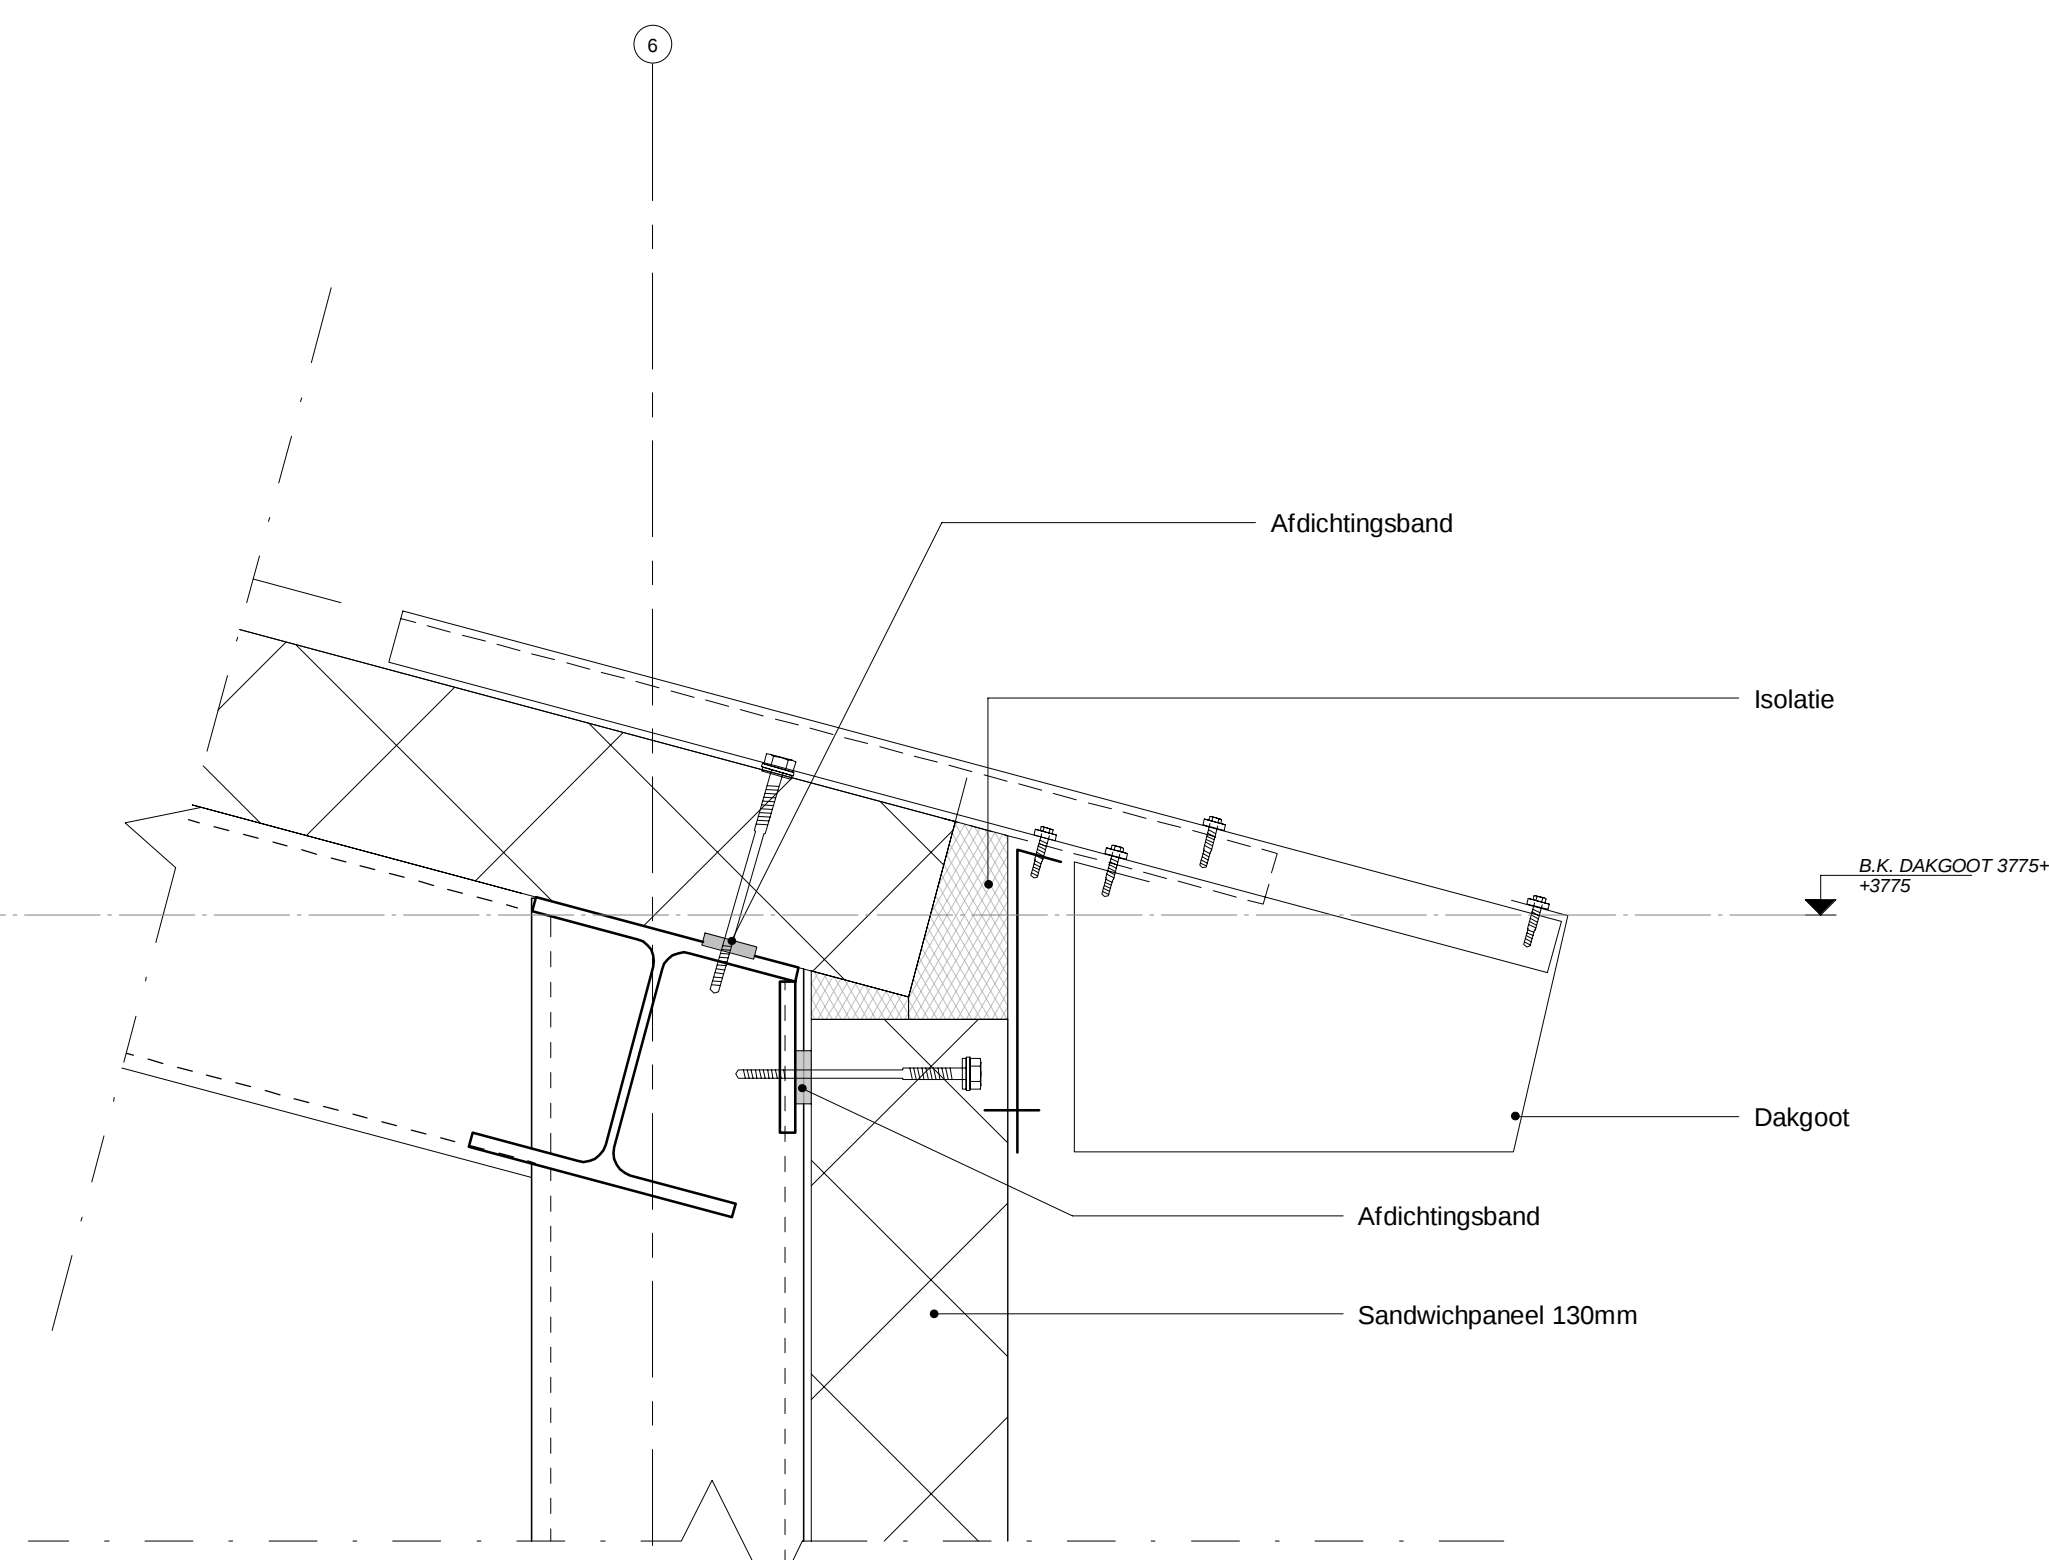


Detail 2

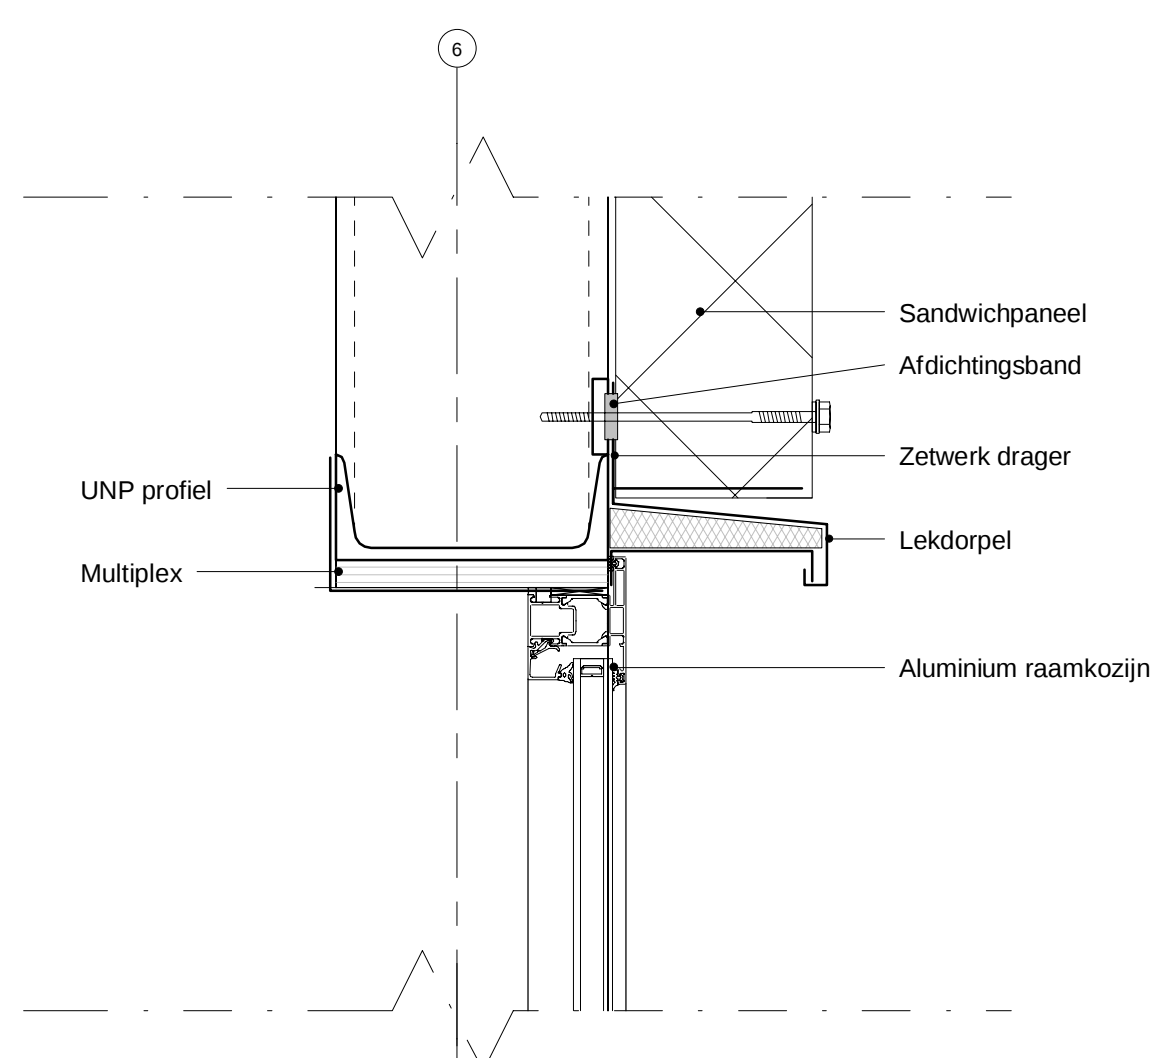

Detail 3

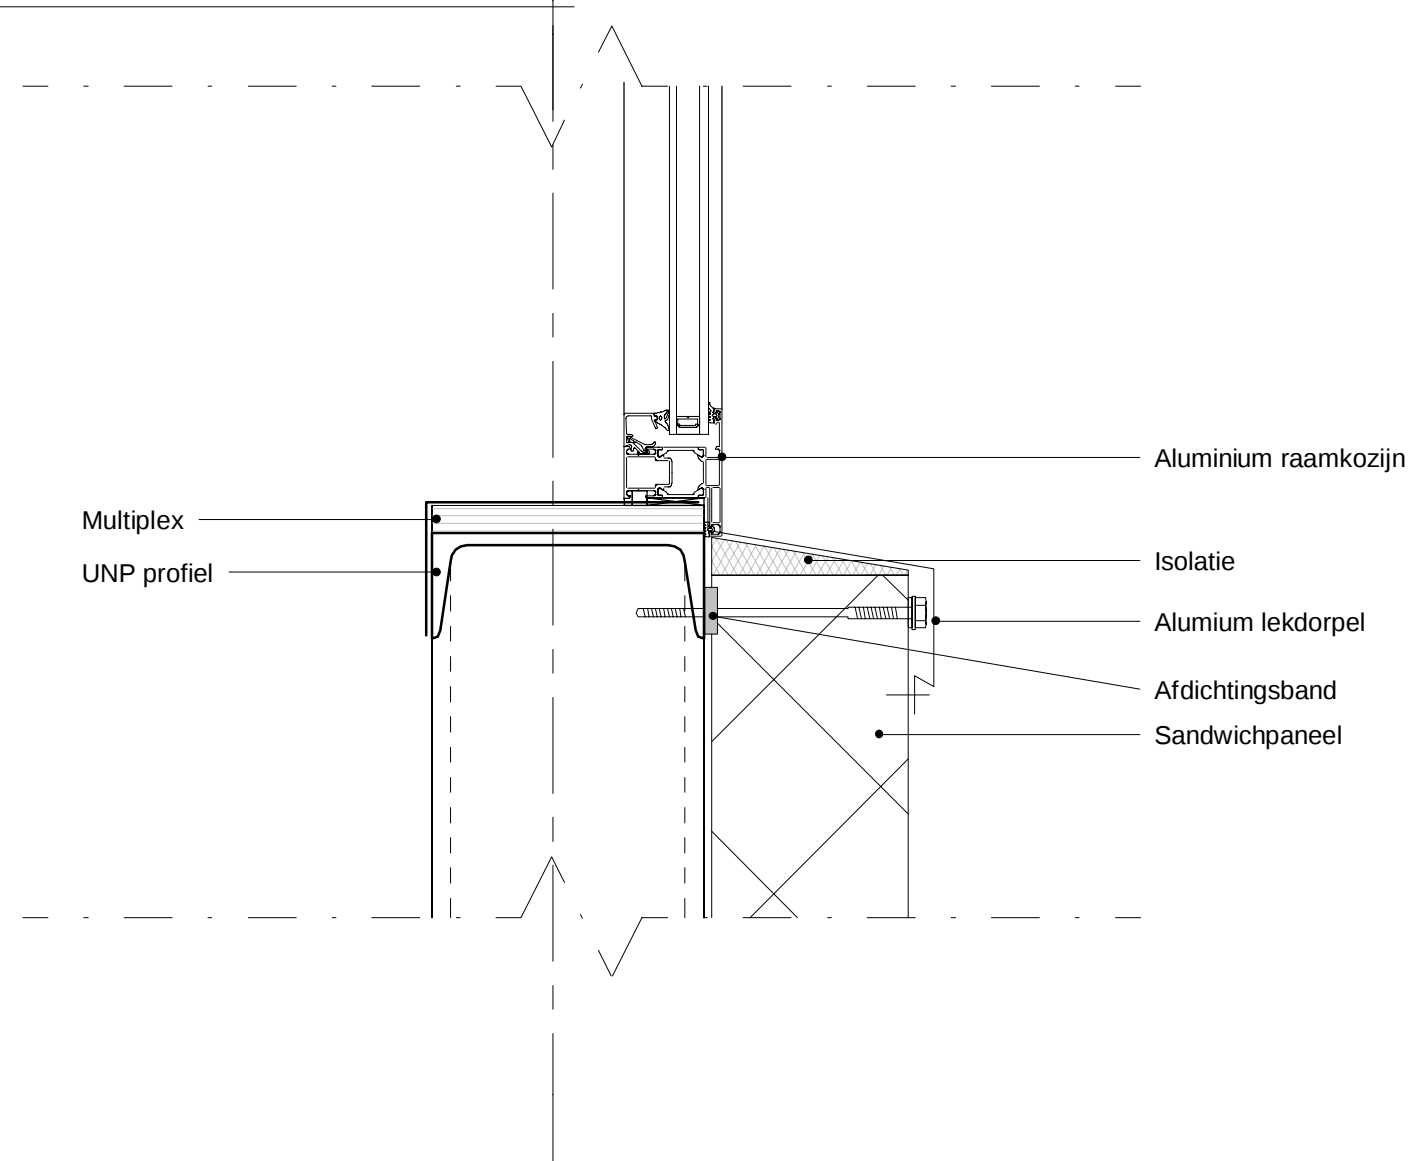

Detail 4

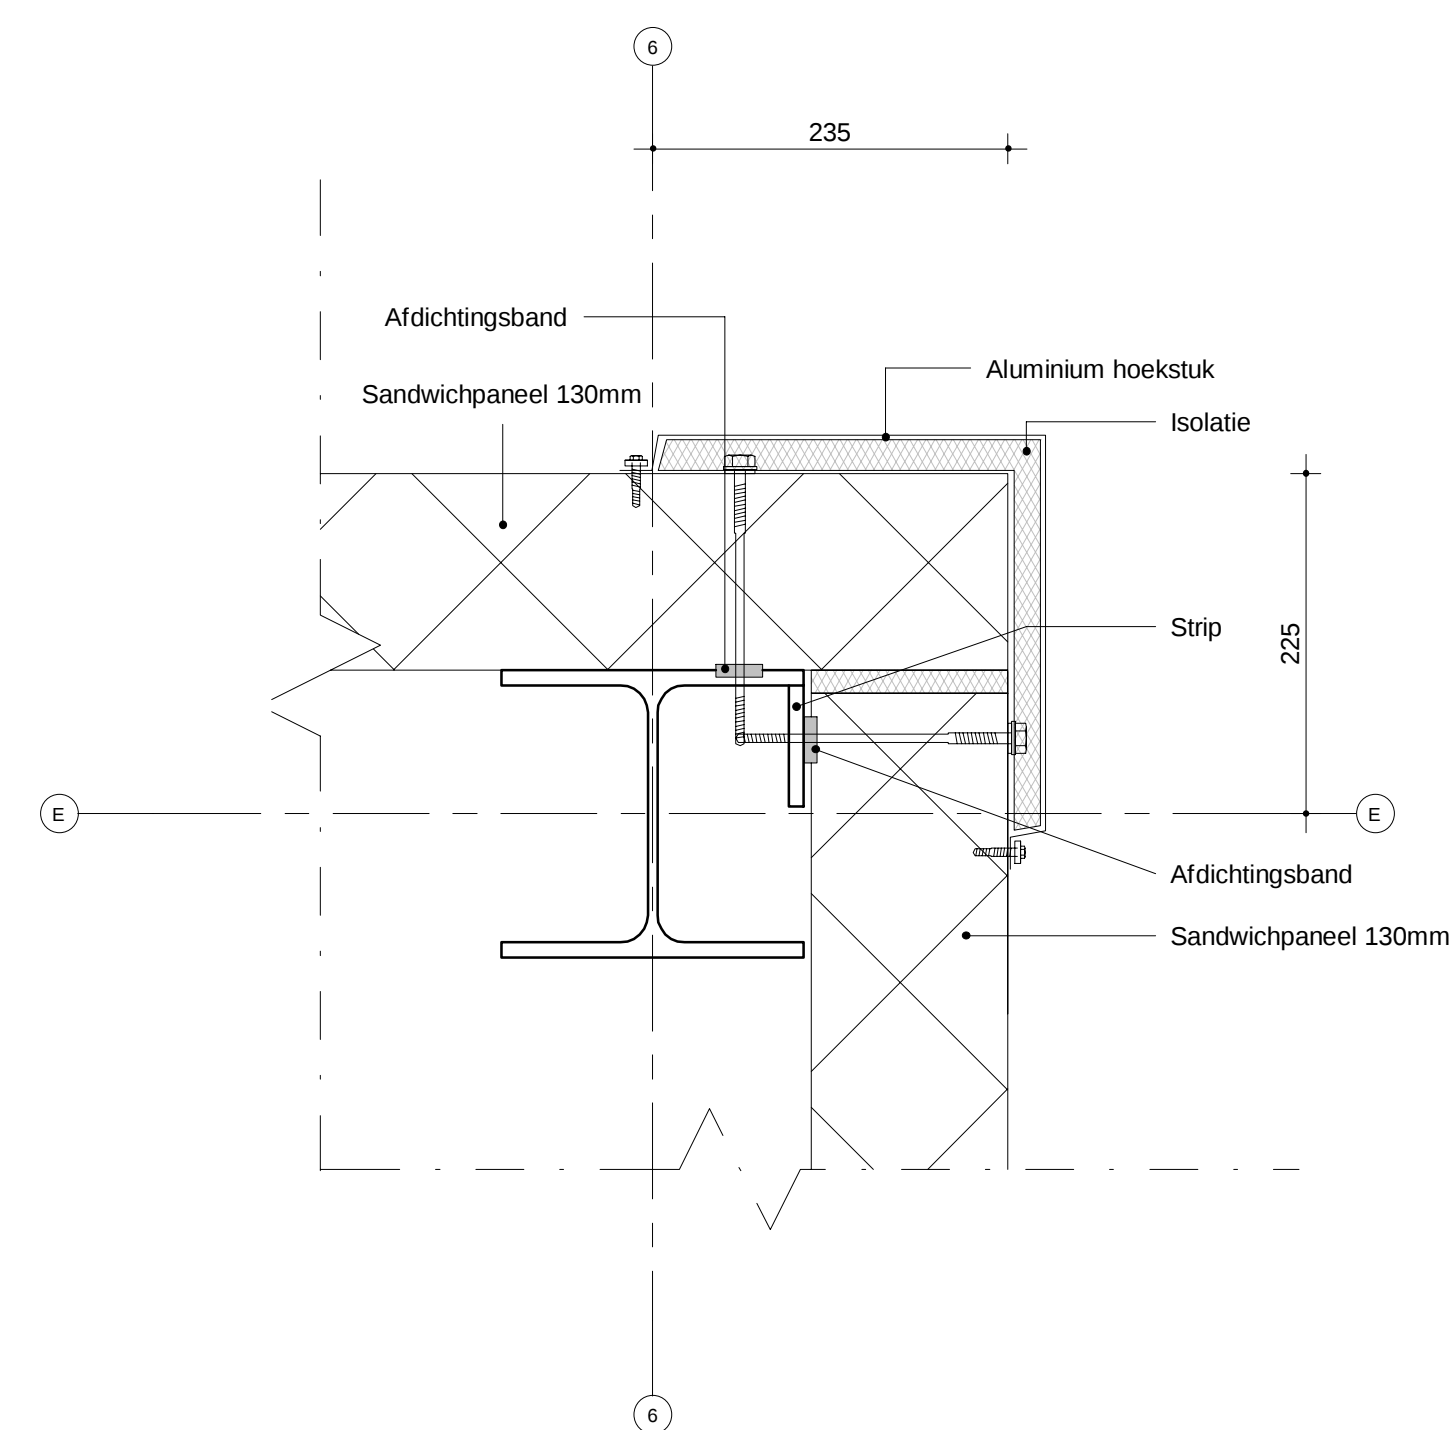

Detail 5

0	21-08-2017	Omgevingsvergunning								
REV.	DATE	DESCRIPTION						DRAWN BY	CKD.	SEEN BY
CLIENT		Nedmag Industries								
PROJECT		Locatie WHC-1 - Utiliteitsgebouw								
		TITLE Principe details								
										
OFFICE Groningen	DEPARTMENT 311	SCALE 1:5	SIZE A1	ORDER NUMBER 50106	SUB 10	DRAWING NUMBER 1145001	SHEET 1	OF 1	REV. 0	